


East Tower
South Elevation

Scale 1'=1"

MIRAFLORES PARK
9 December 2010

The University of Texas at San Antonio
UTSA CoA
College of Architecture

Drawn By:
Jordan Morgan and Joel James

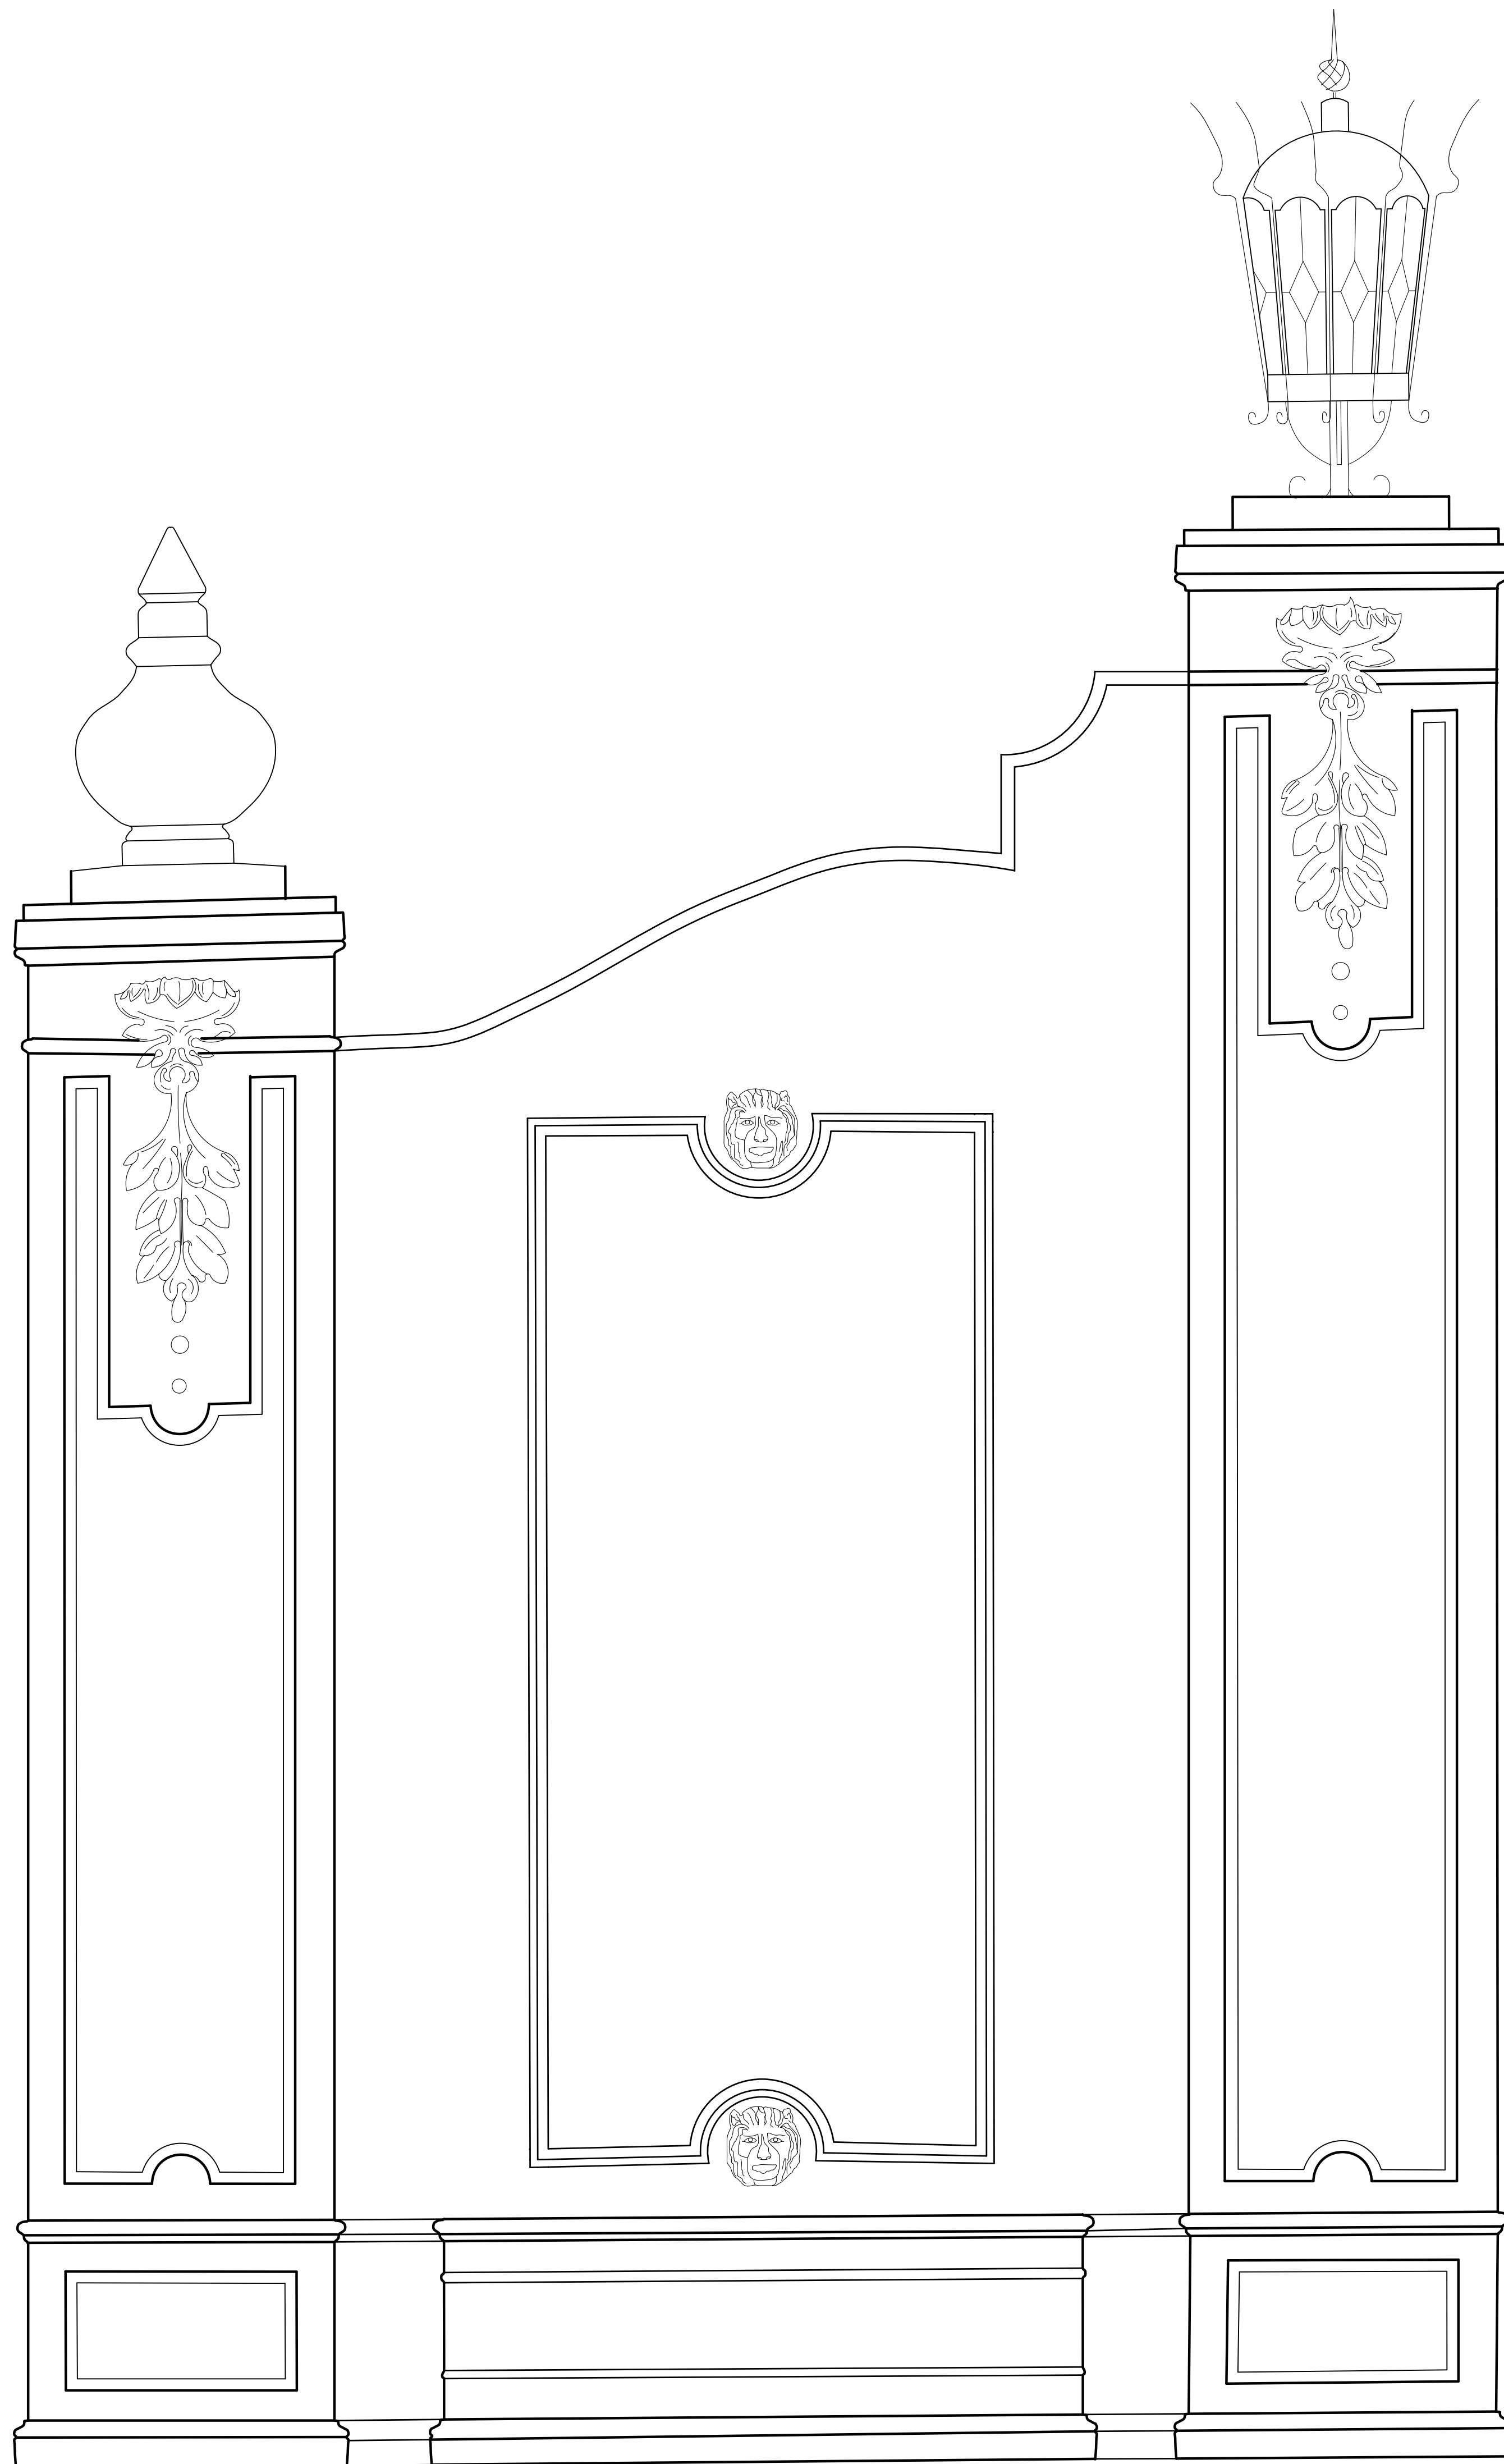


East Tower
North Elevation

Scale 1'=1"

MIRAFLORES PARK
9 December 2010

Drawn By:
Jordan Morgan and Joel James

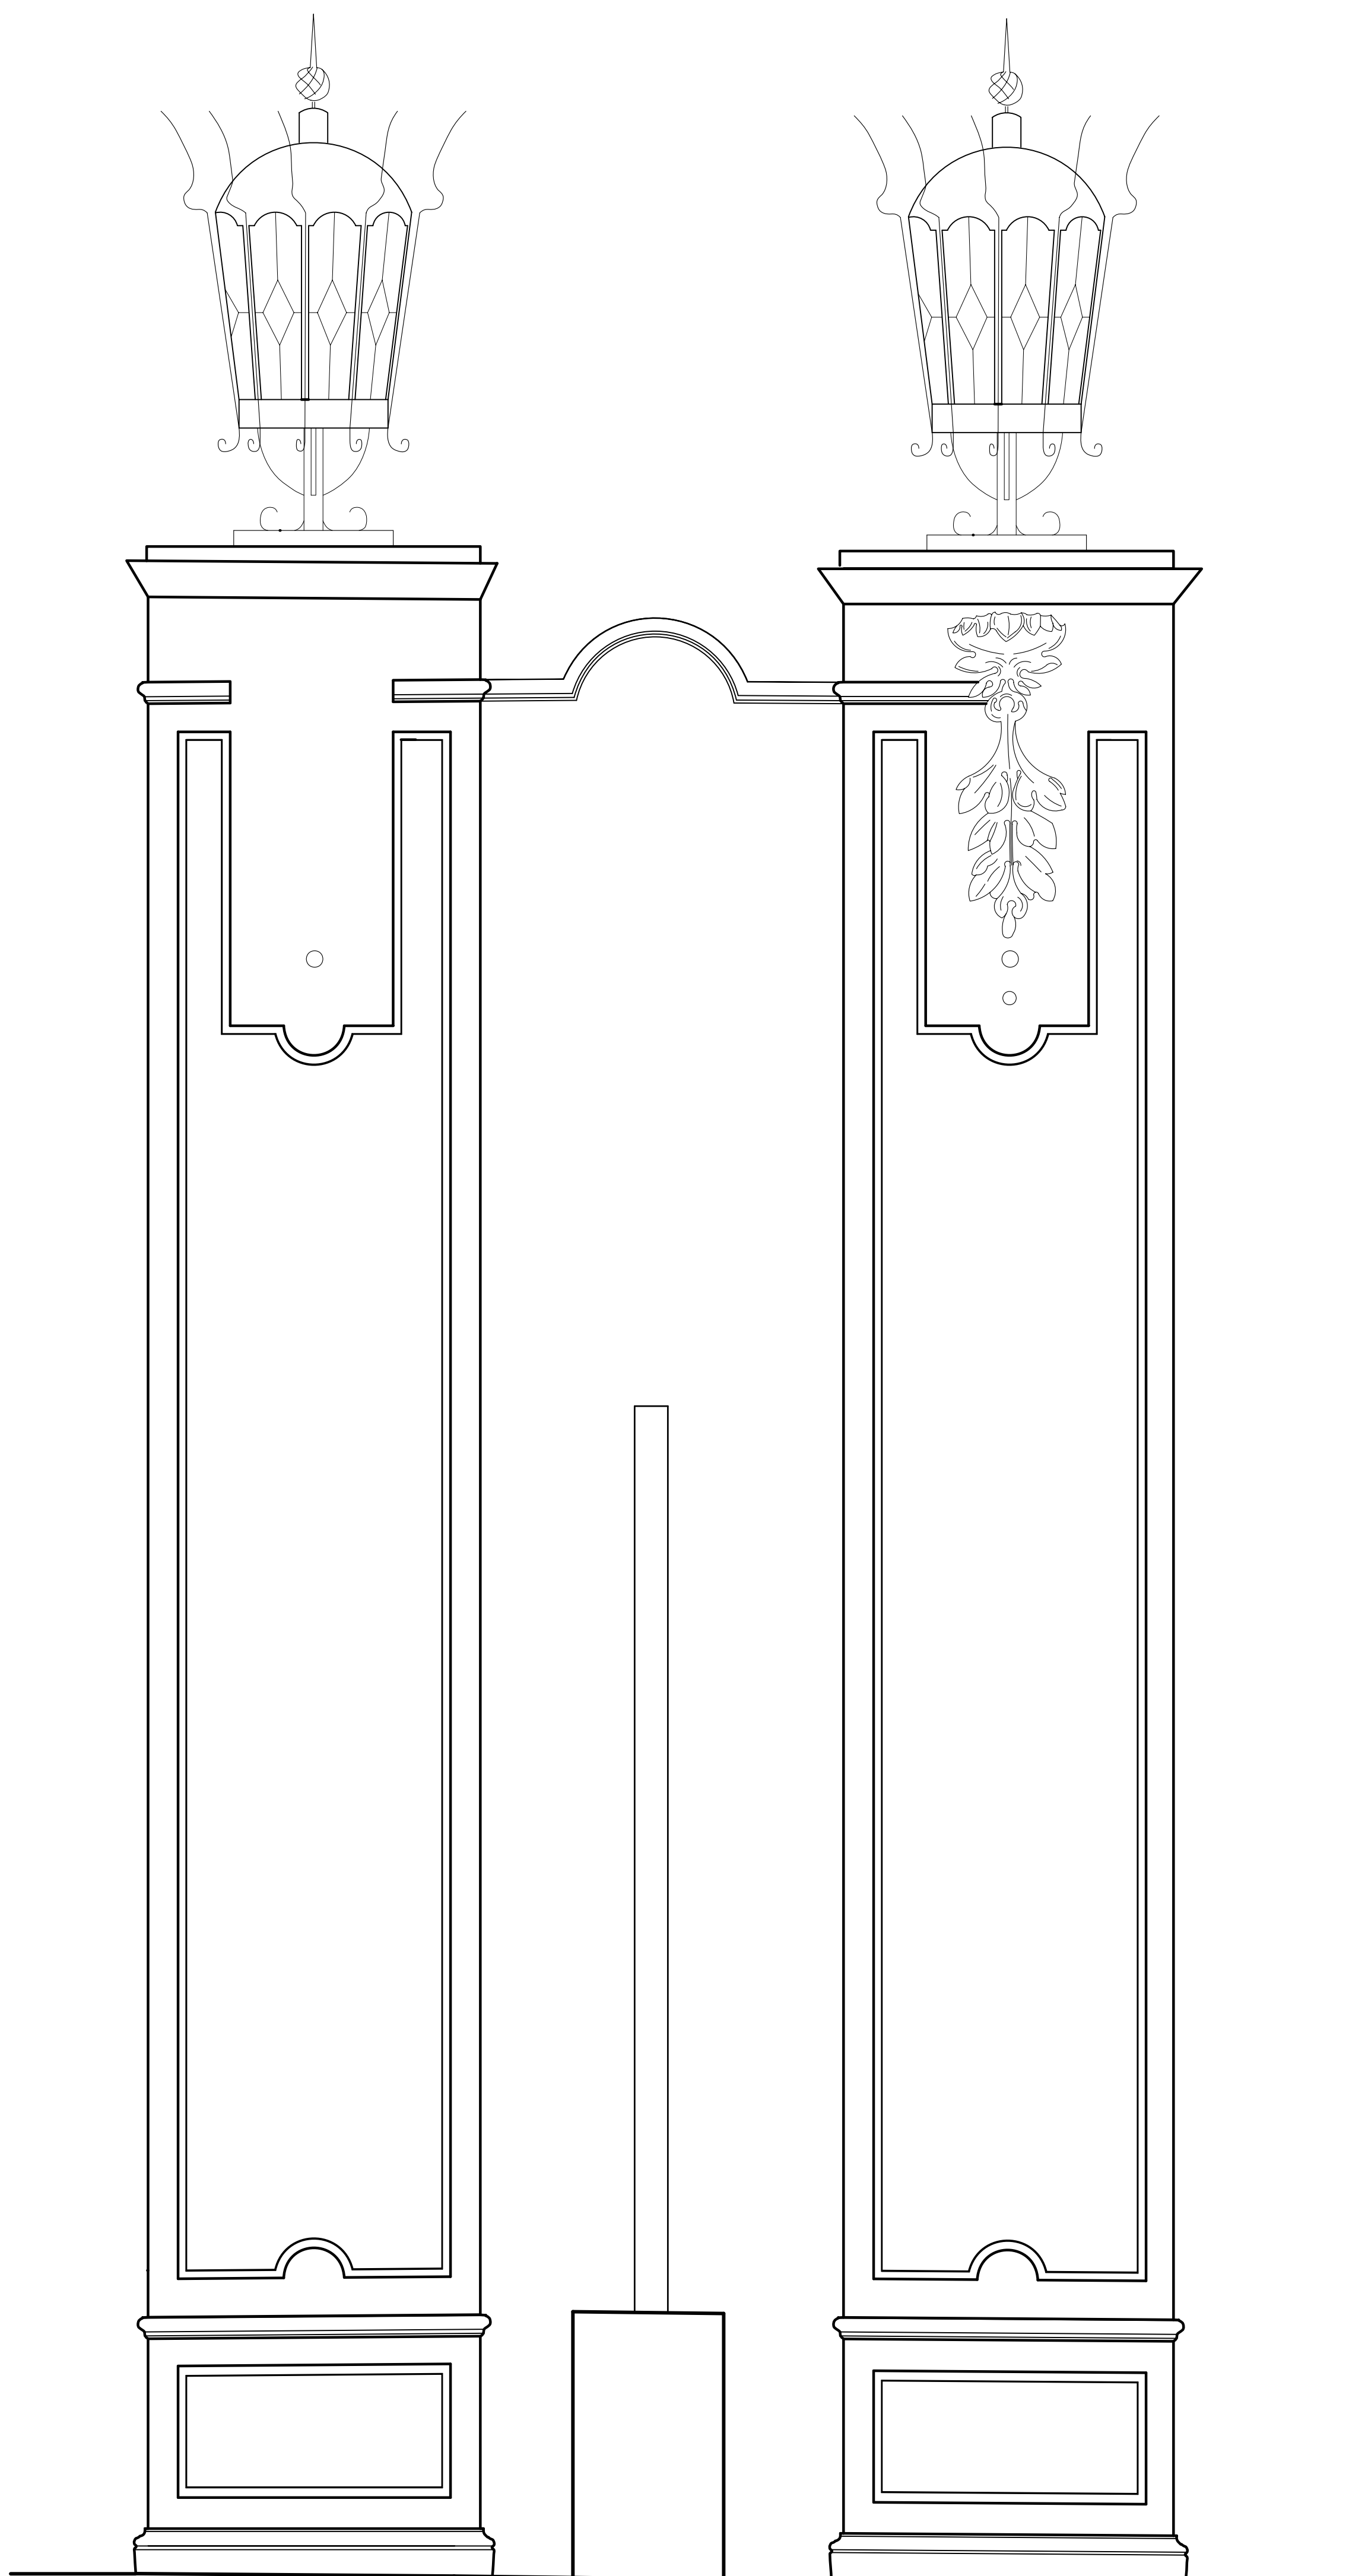


East Tower
West Elevation

Scale 1'=1"

MIRAFLORES PARK
9 December 2010

Drawn By:
Jordan Morgan and Joel James

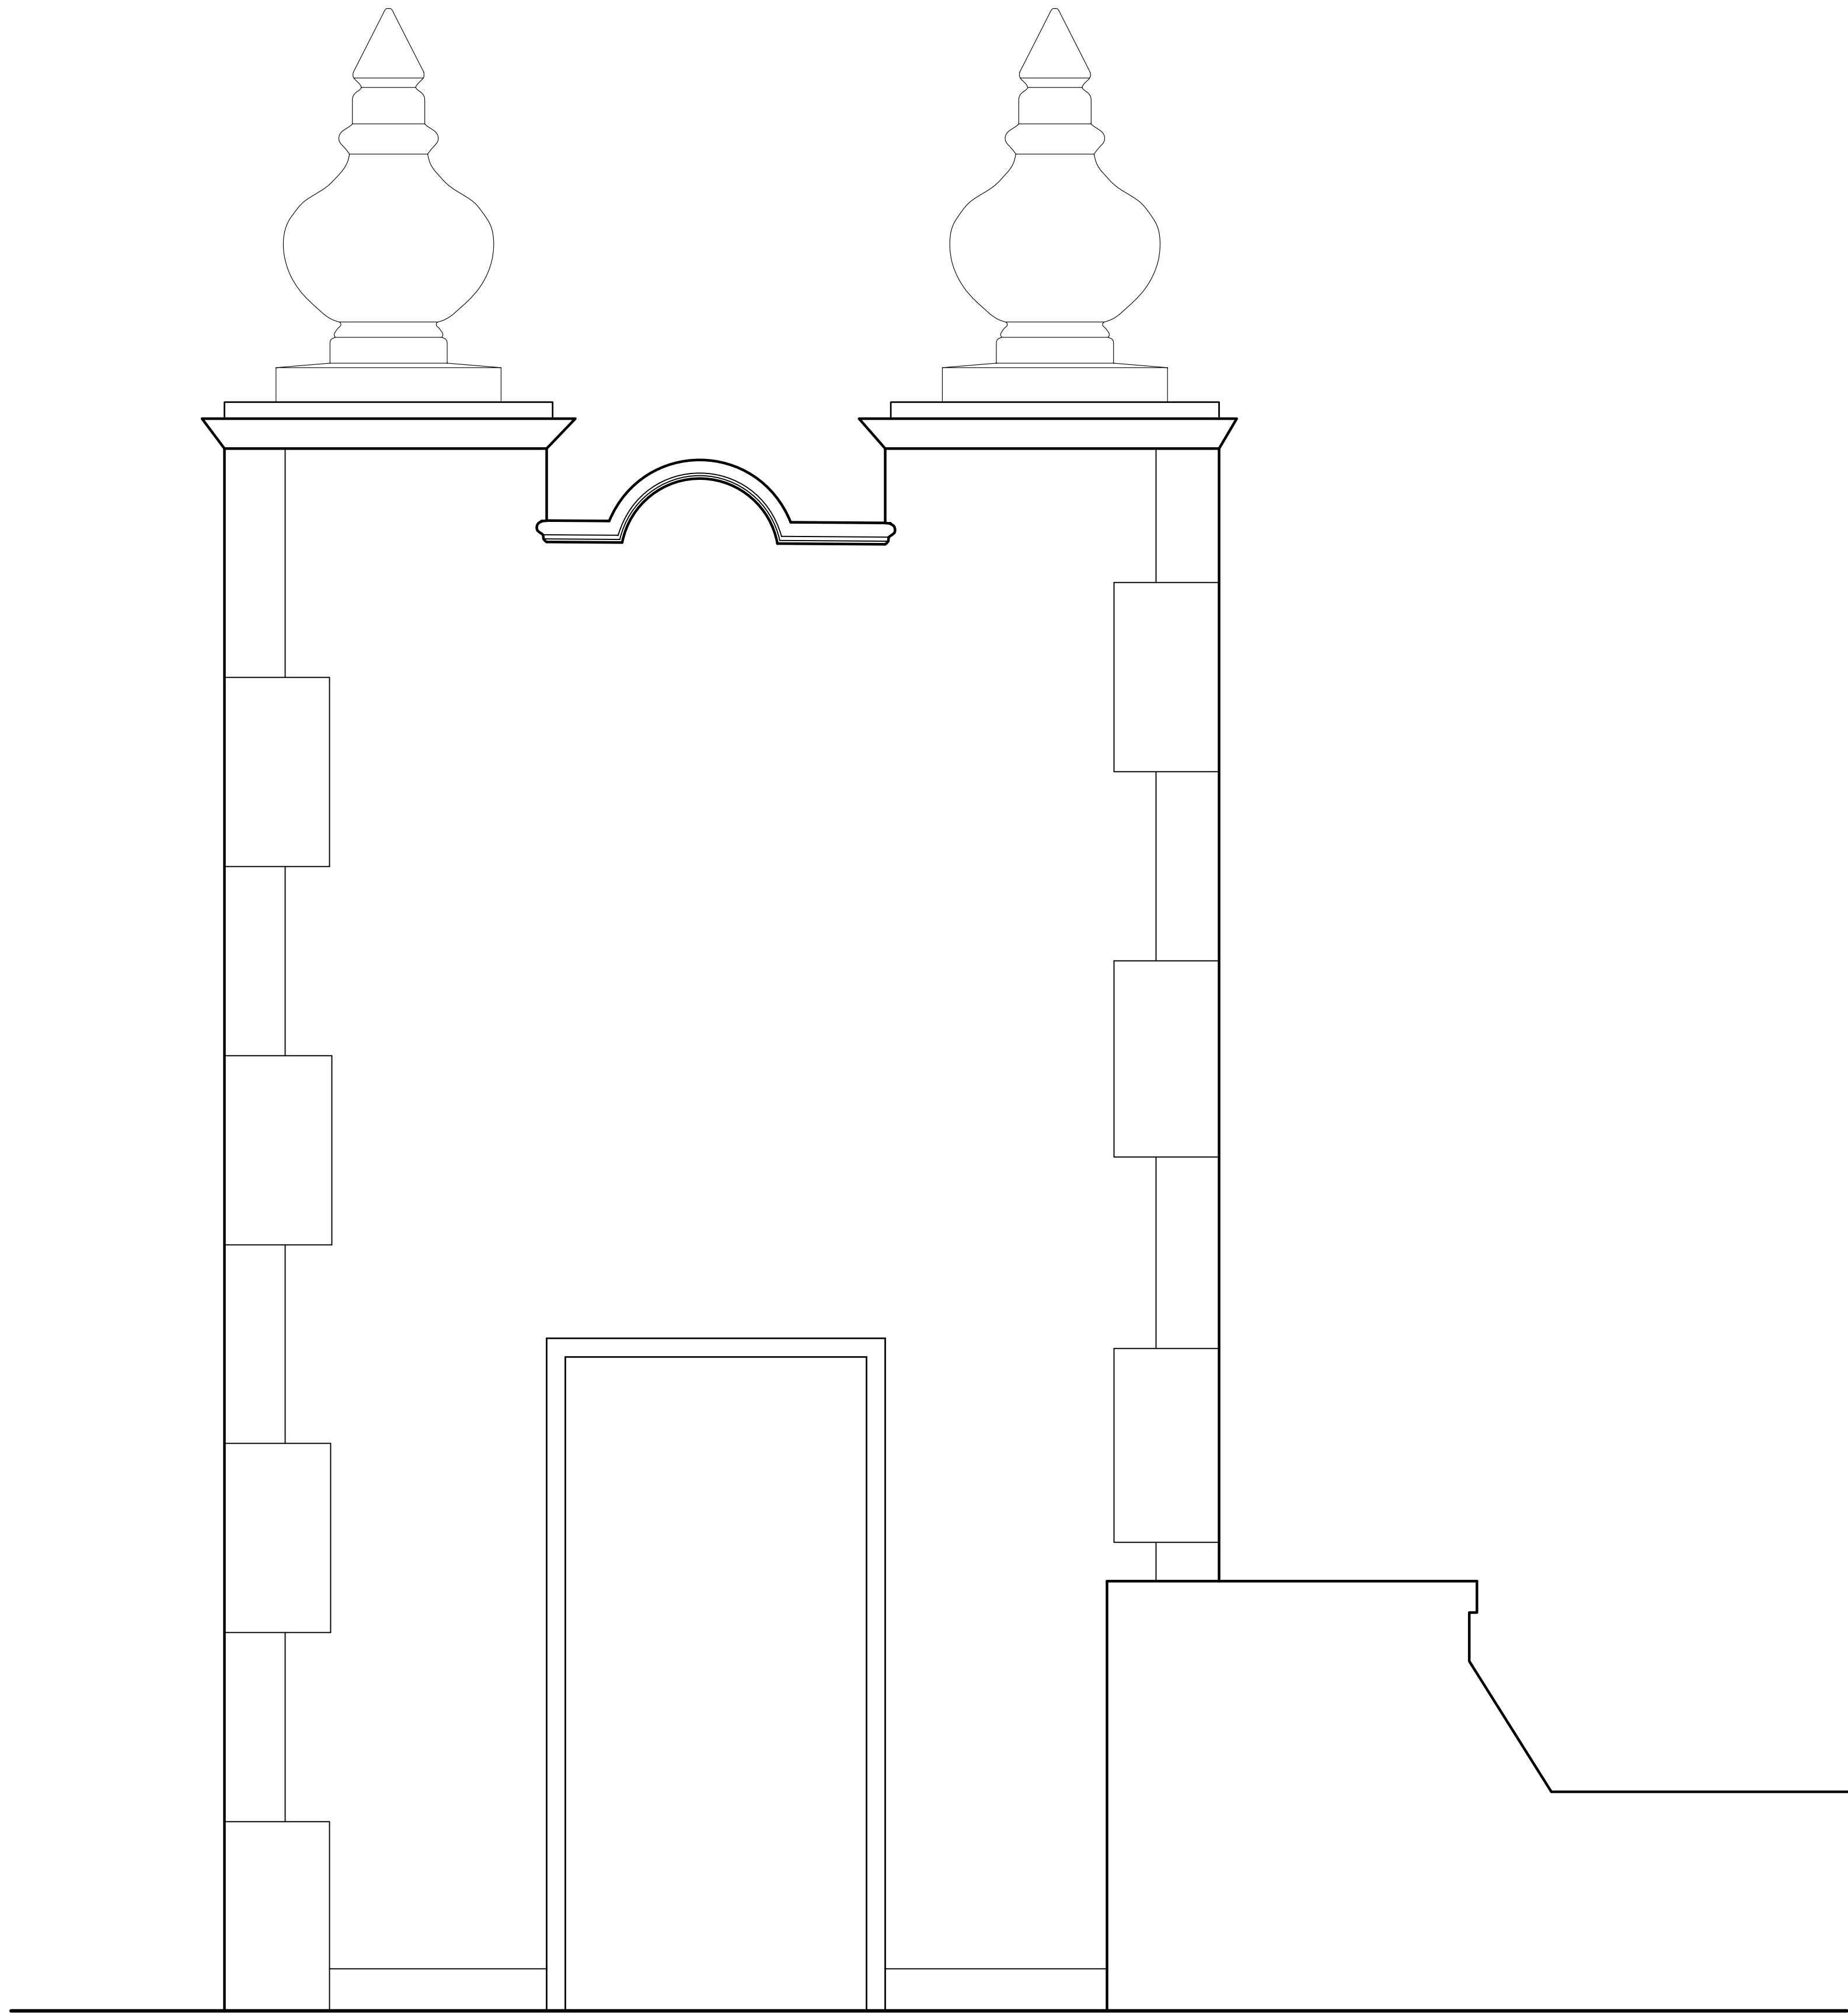


East Tower
East Elevation

Scale 1'=1"

MIRAFLORES PARK
9 December 2010

Drawn By:
Jordan Morgan and Joel James

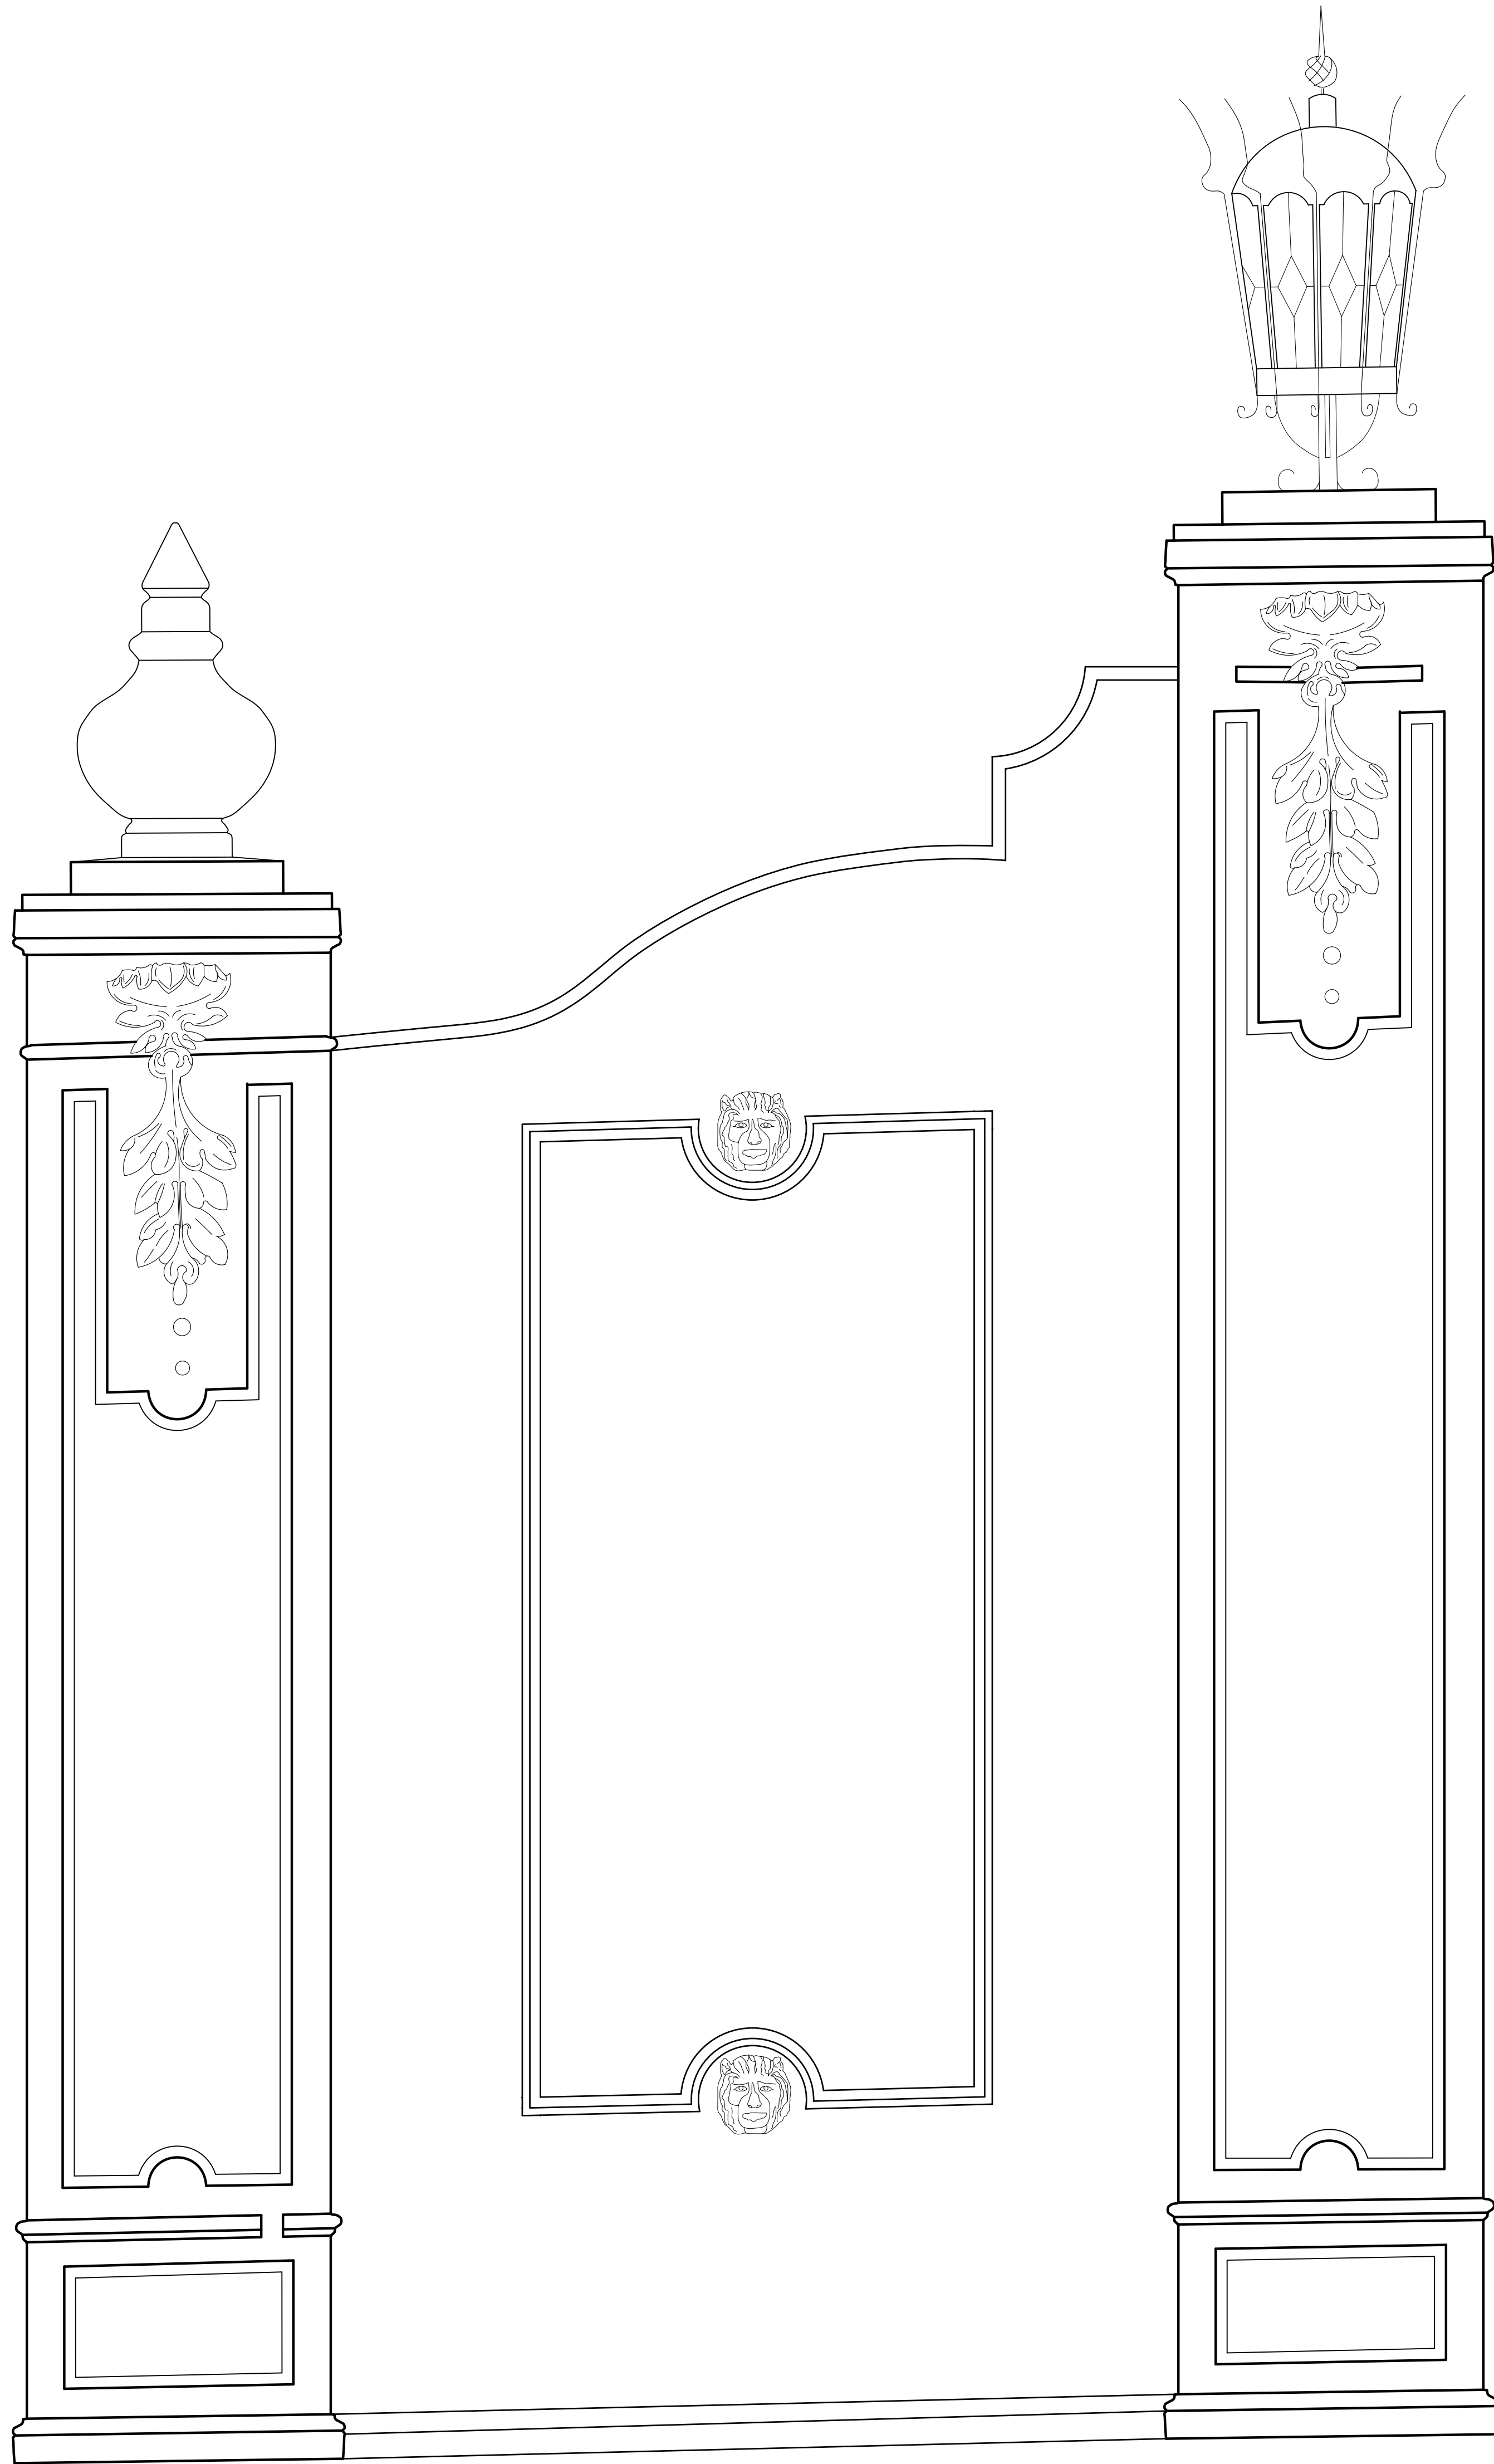


West Tower
South Elevation

Scale 1'=1"

MIRAFLORES PARK
9 December 2010

Drawn By:
Jordan Morgan and Joel James

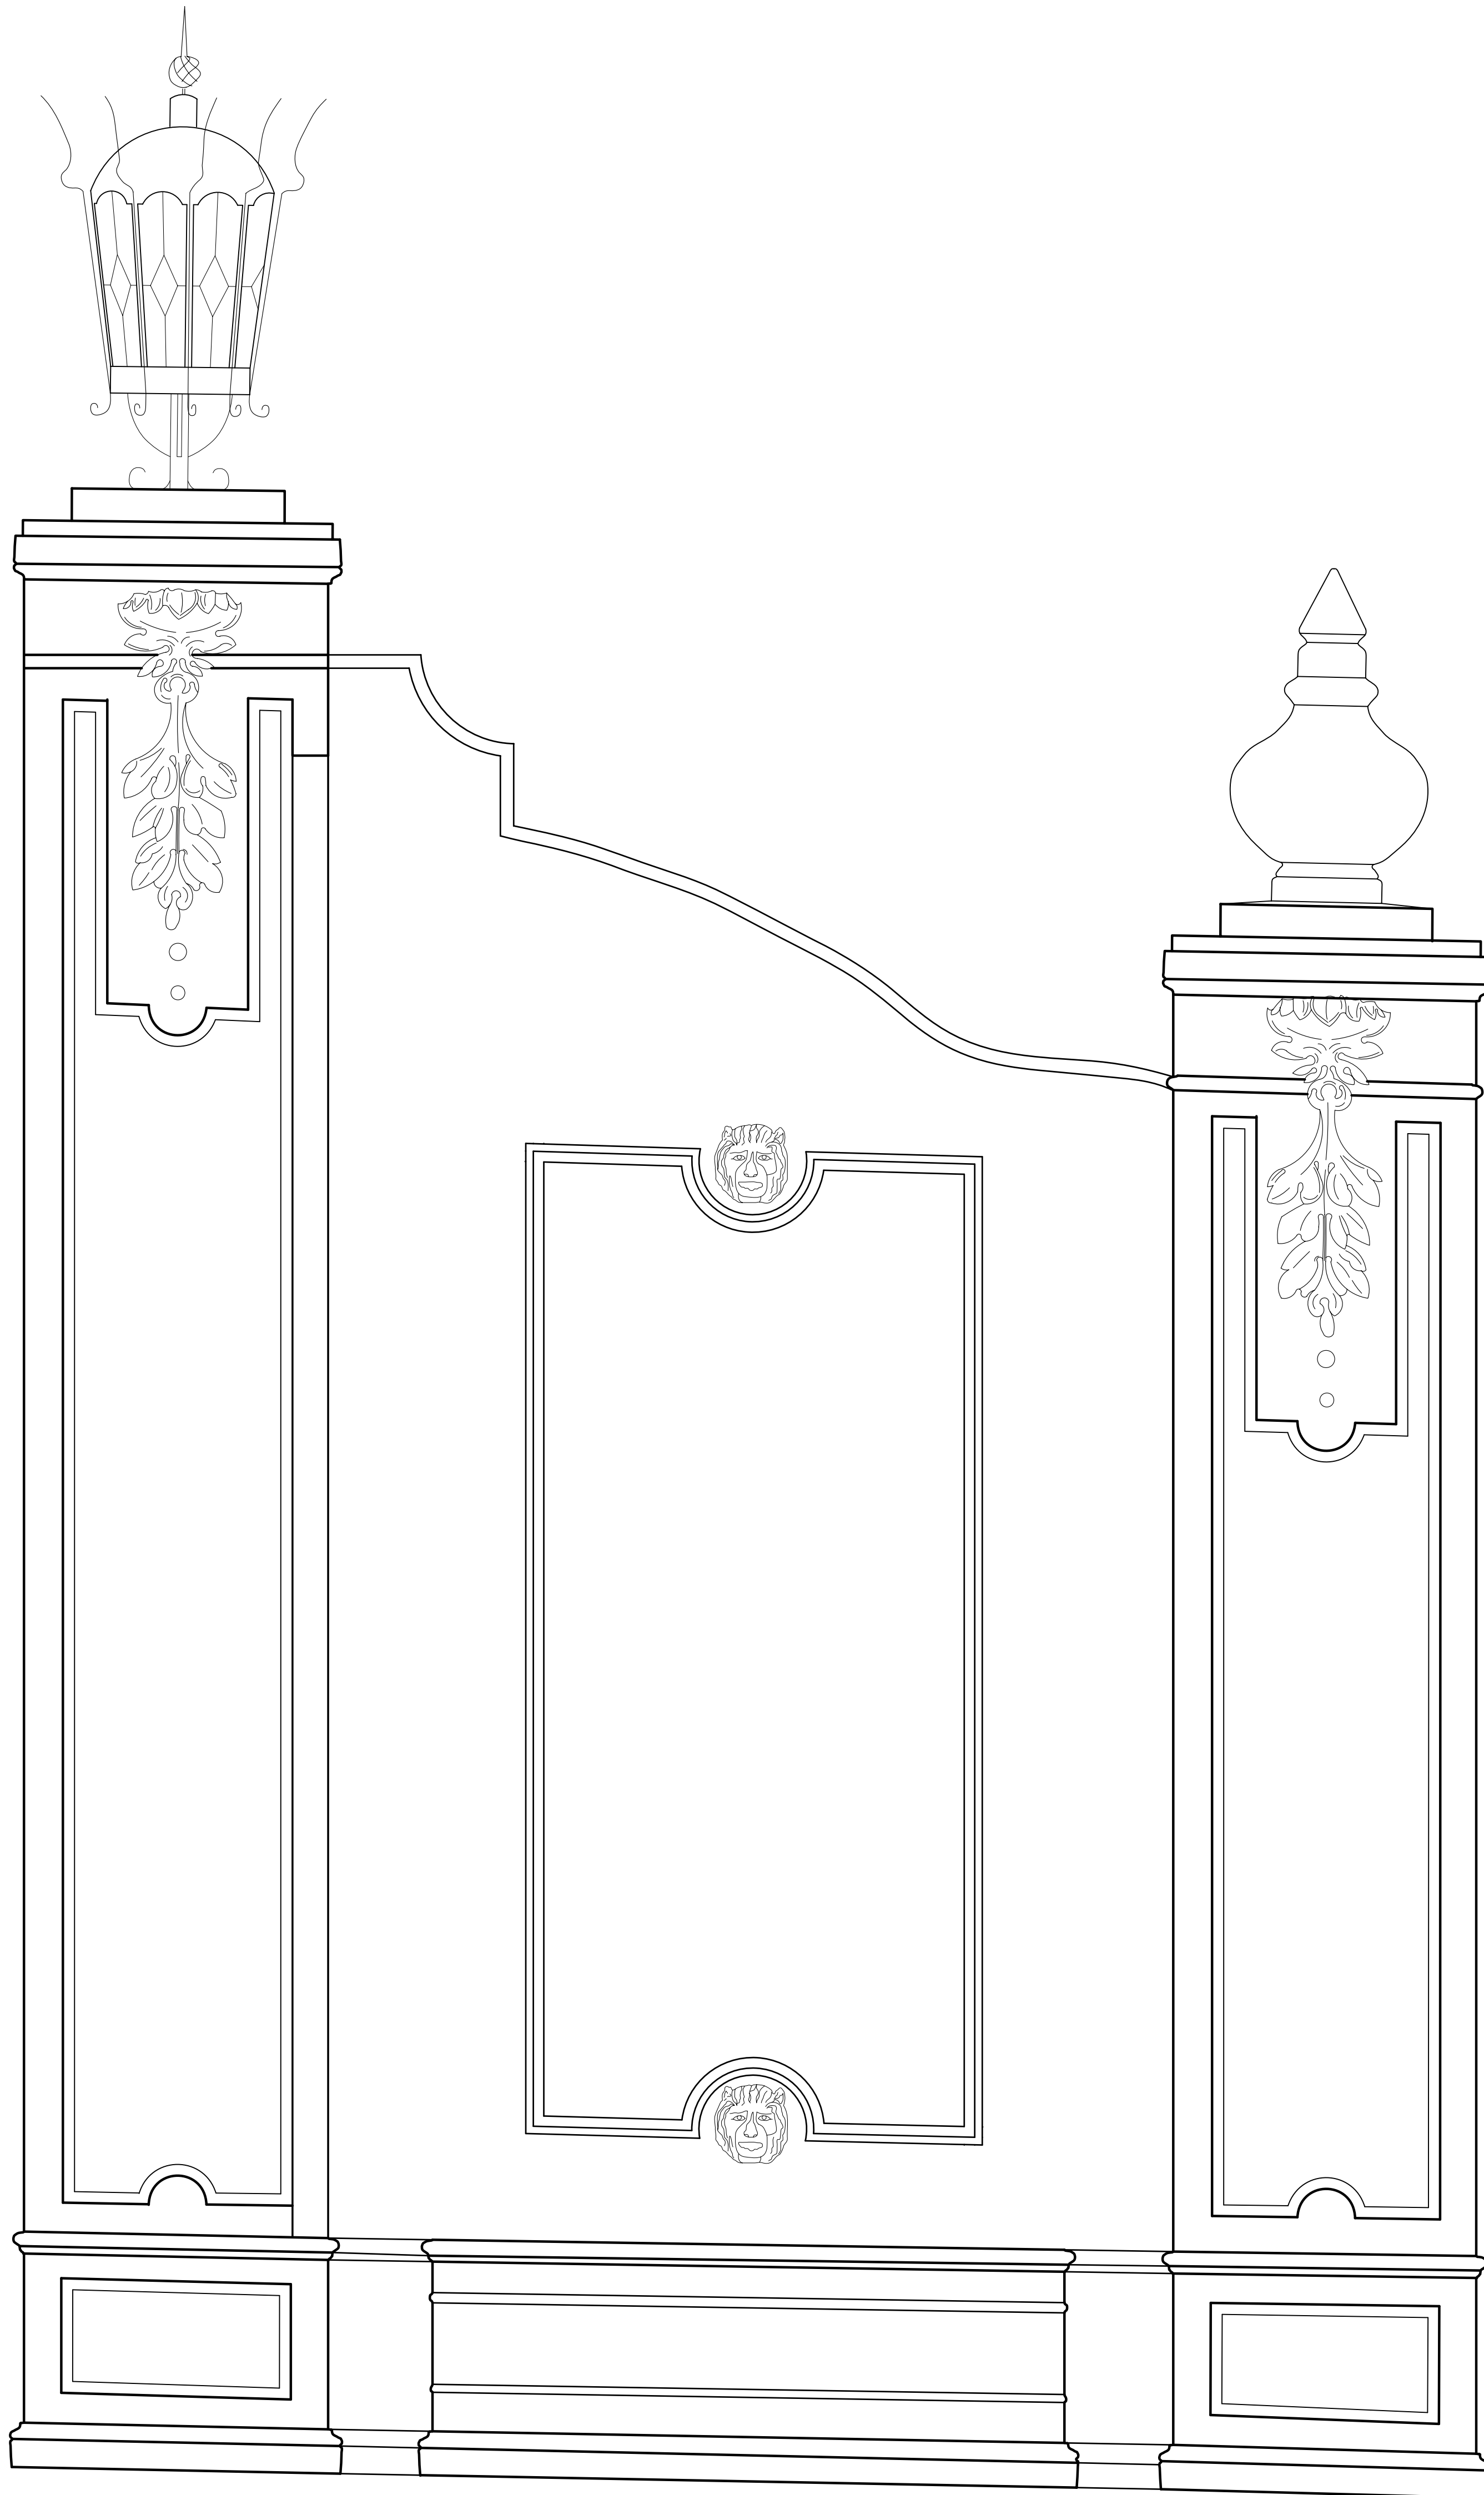


West Tower
North Elevation

Scale 1'=1"

MIRAFLORES PARK
9 December 2010

Drawn By:
Jordan Morgan and Joel James

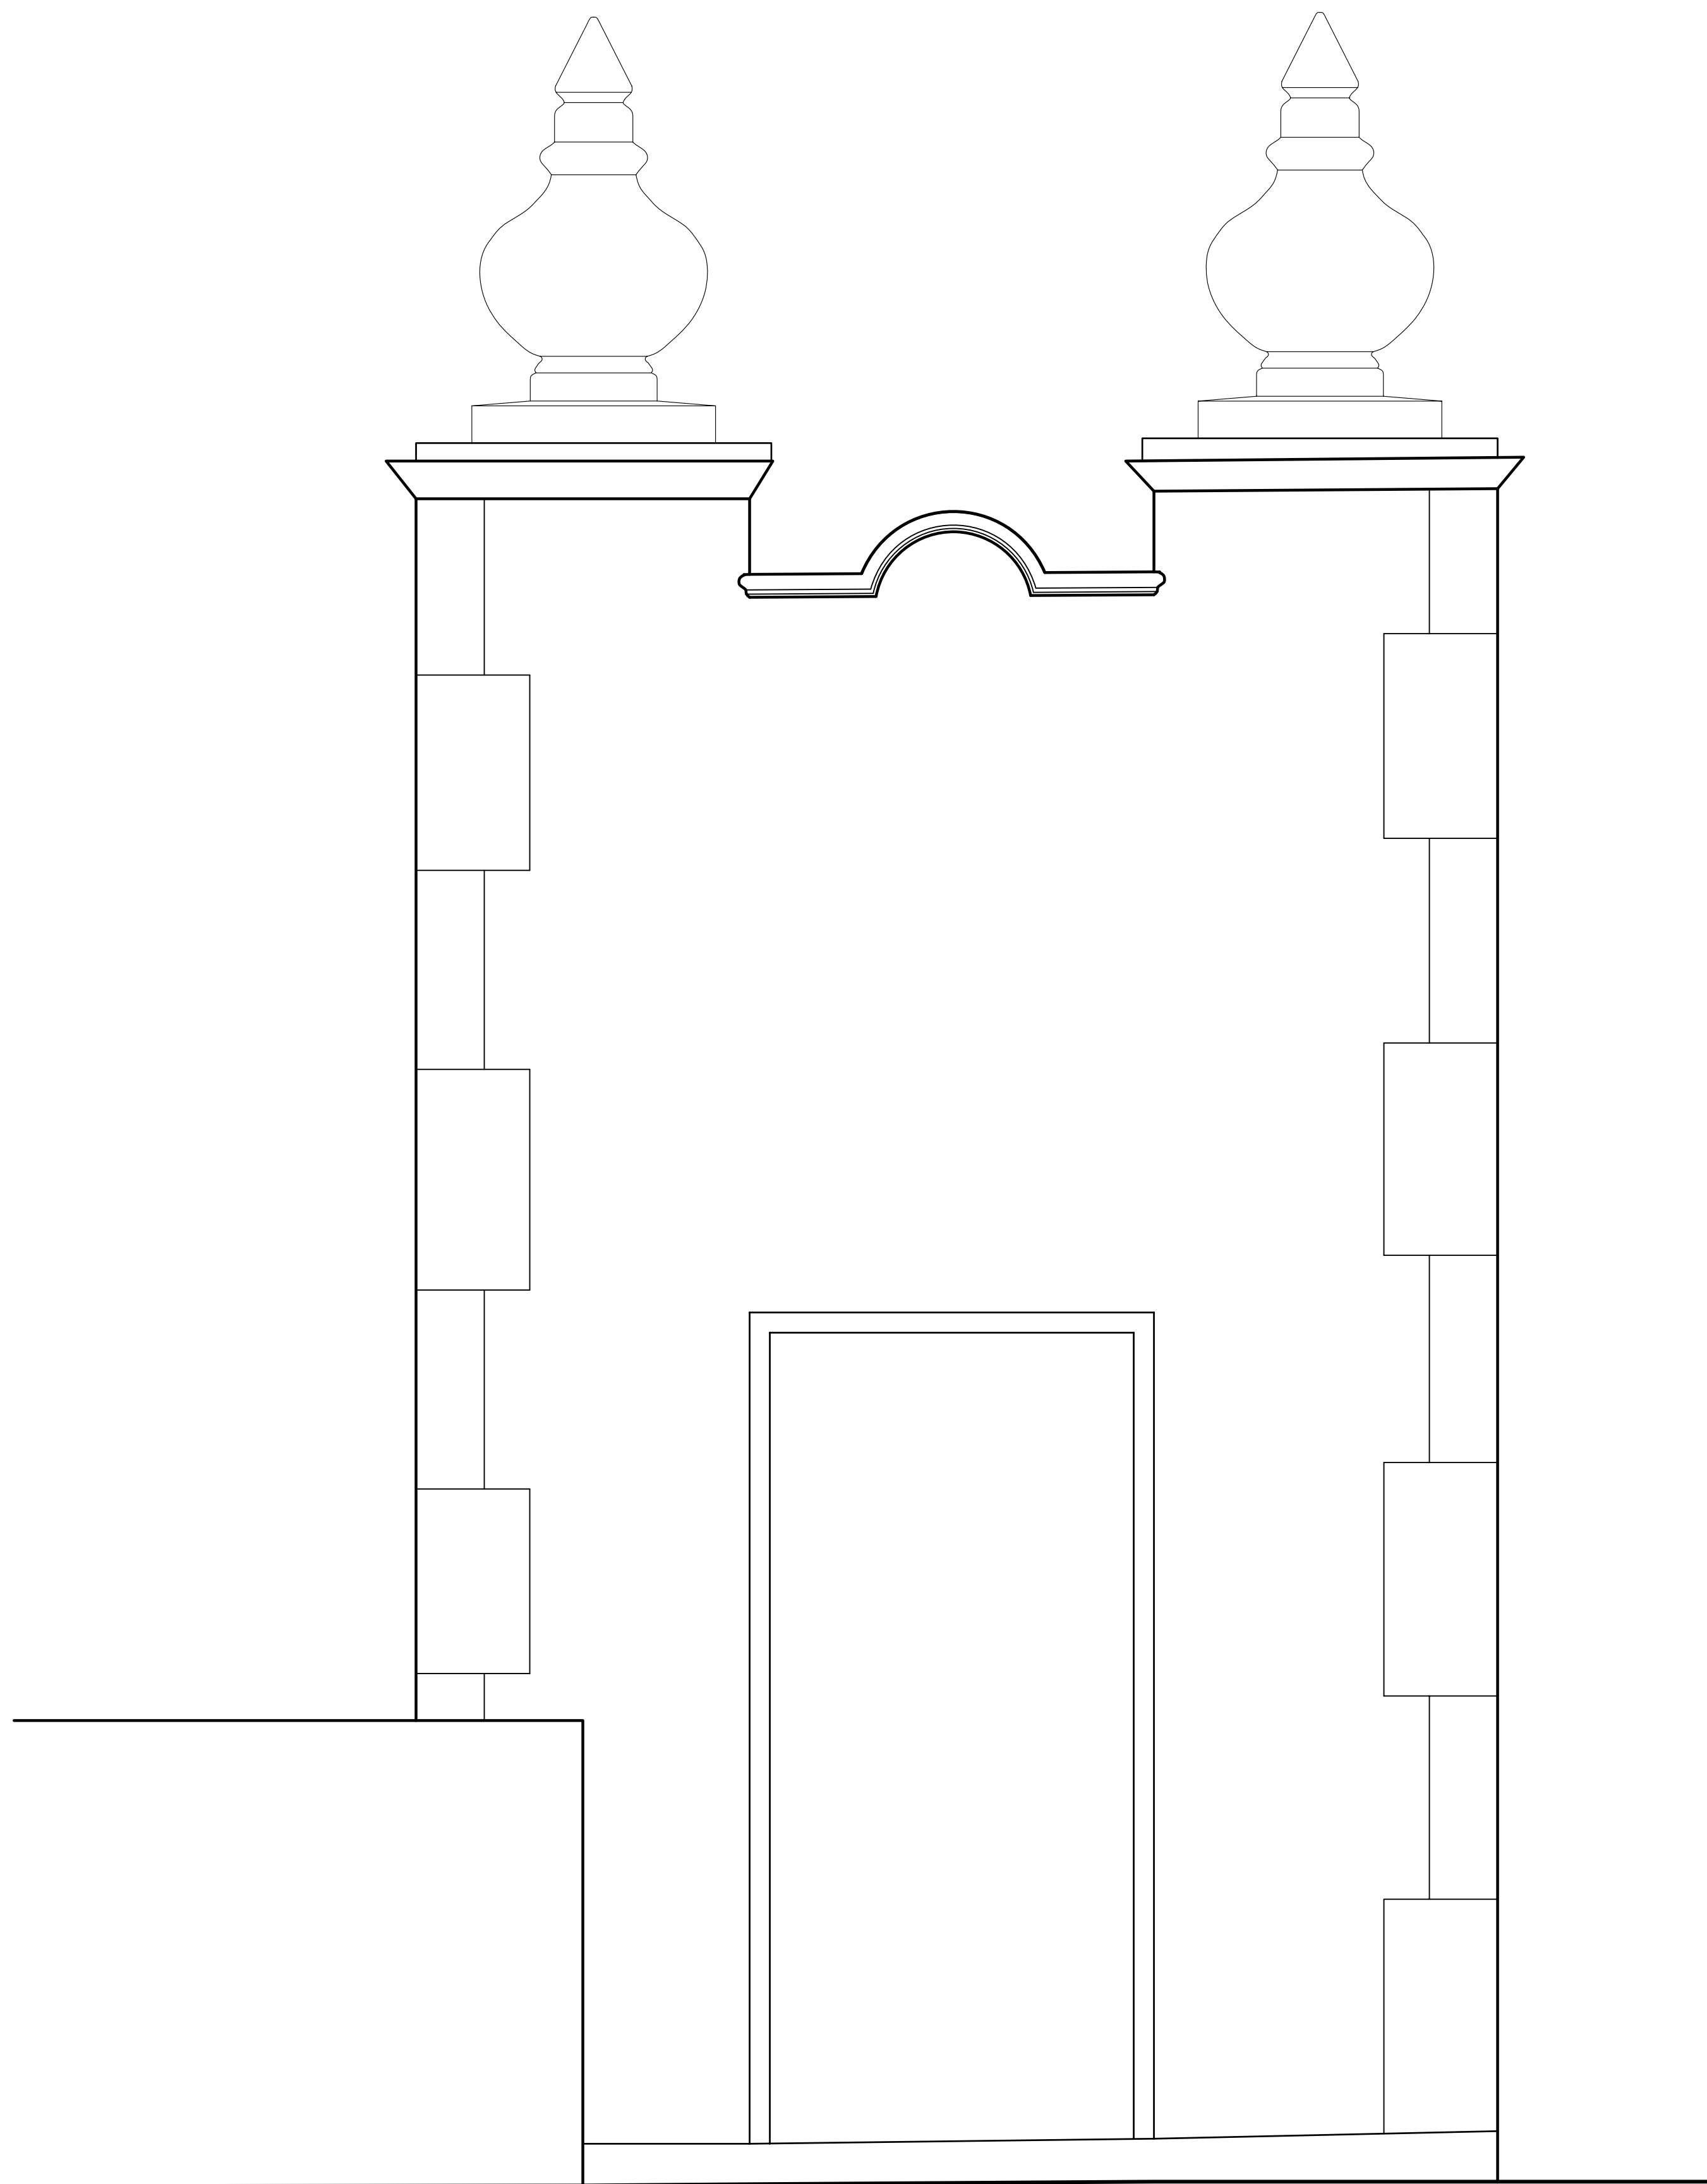


West Tower
West Elevation

Scale 1'=1"

MIRAFLORES PARK
9 December 2010



Drawn By:
Jordan Morgan and Joel James

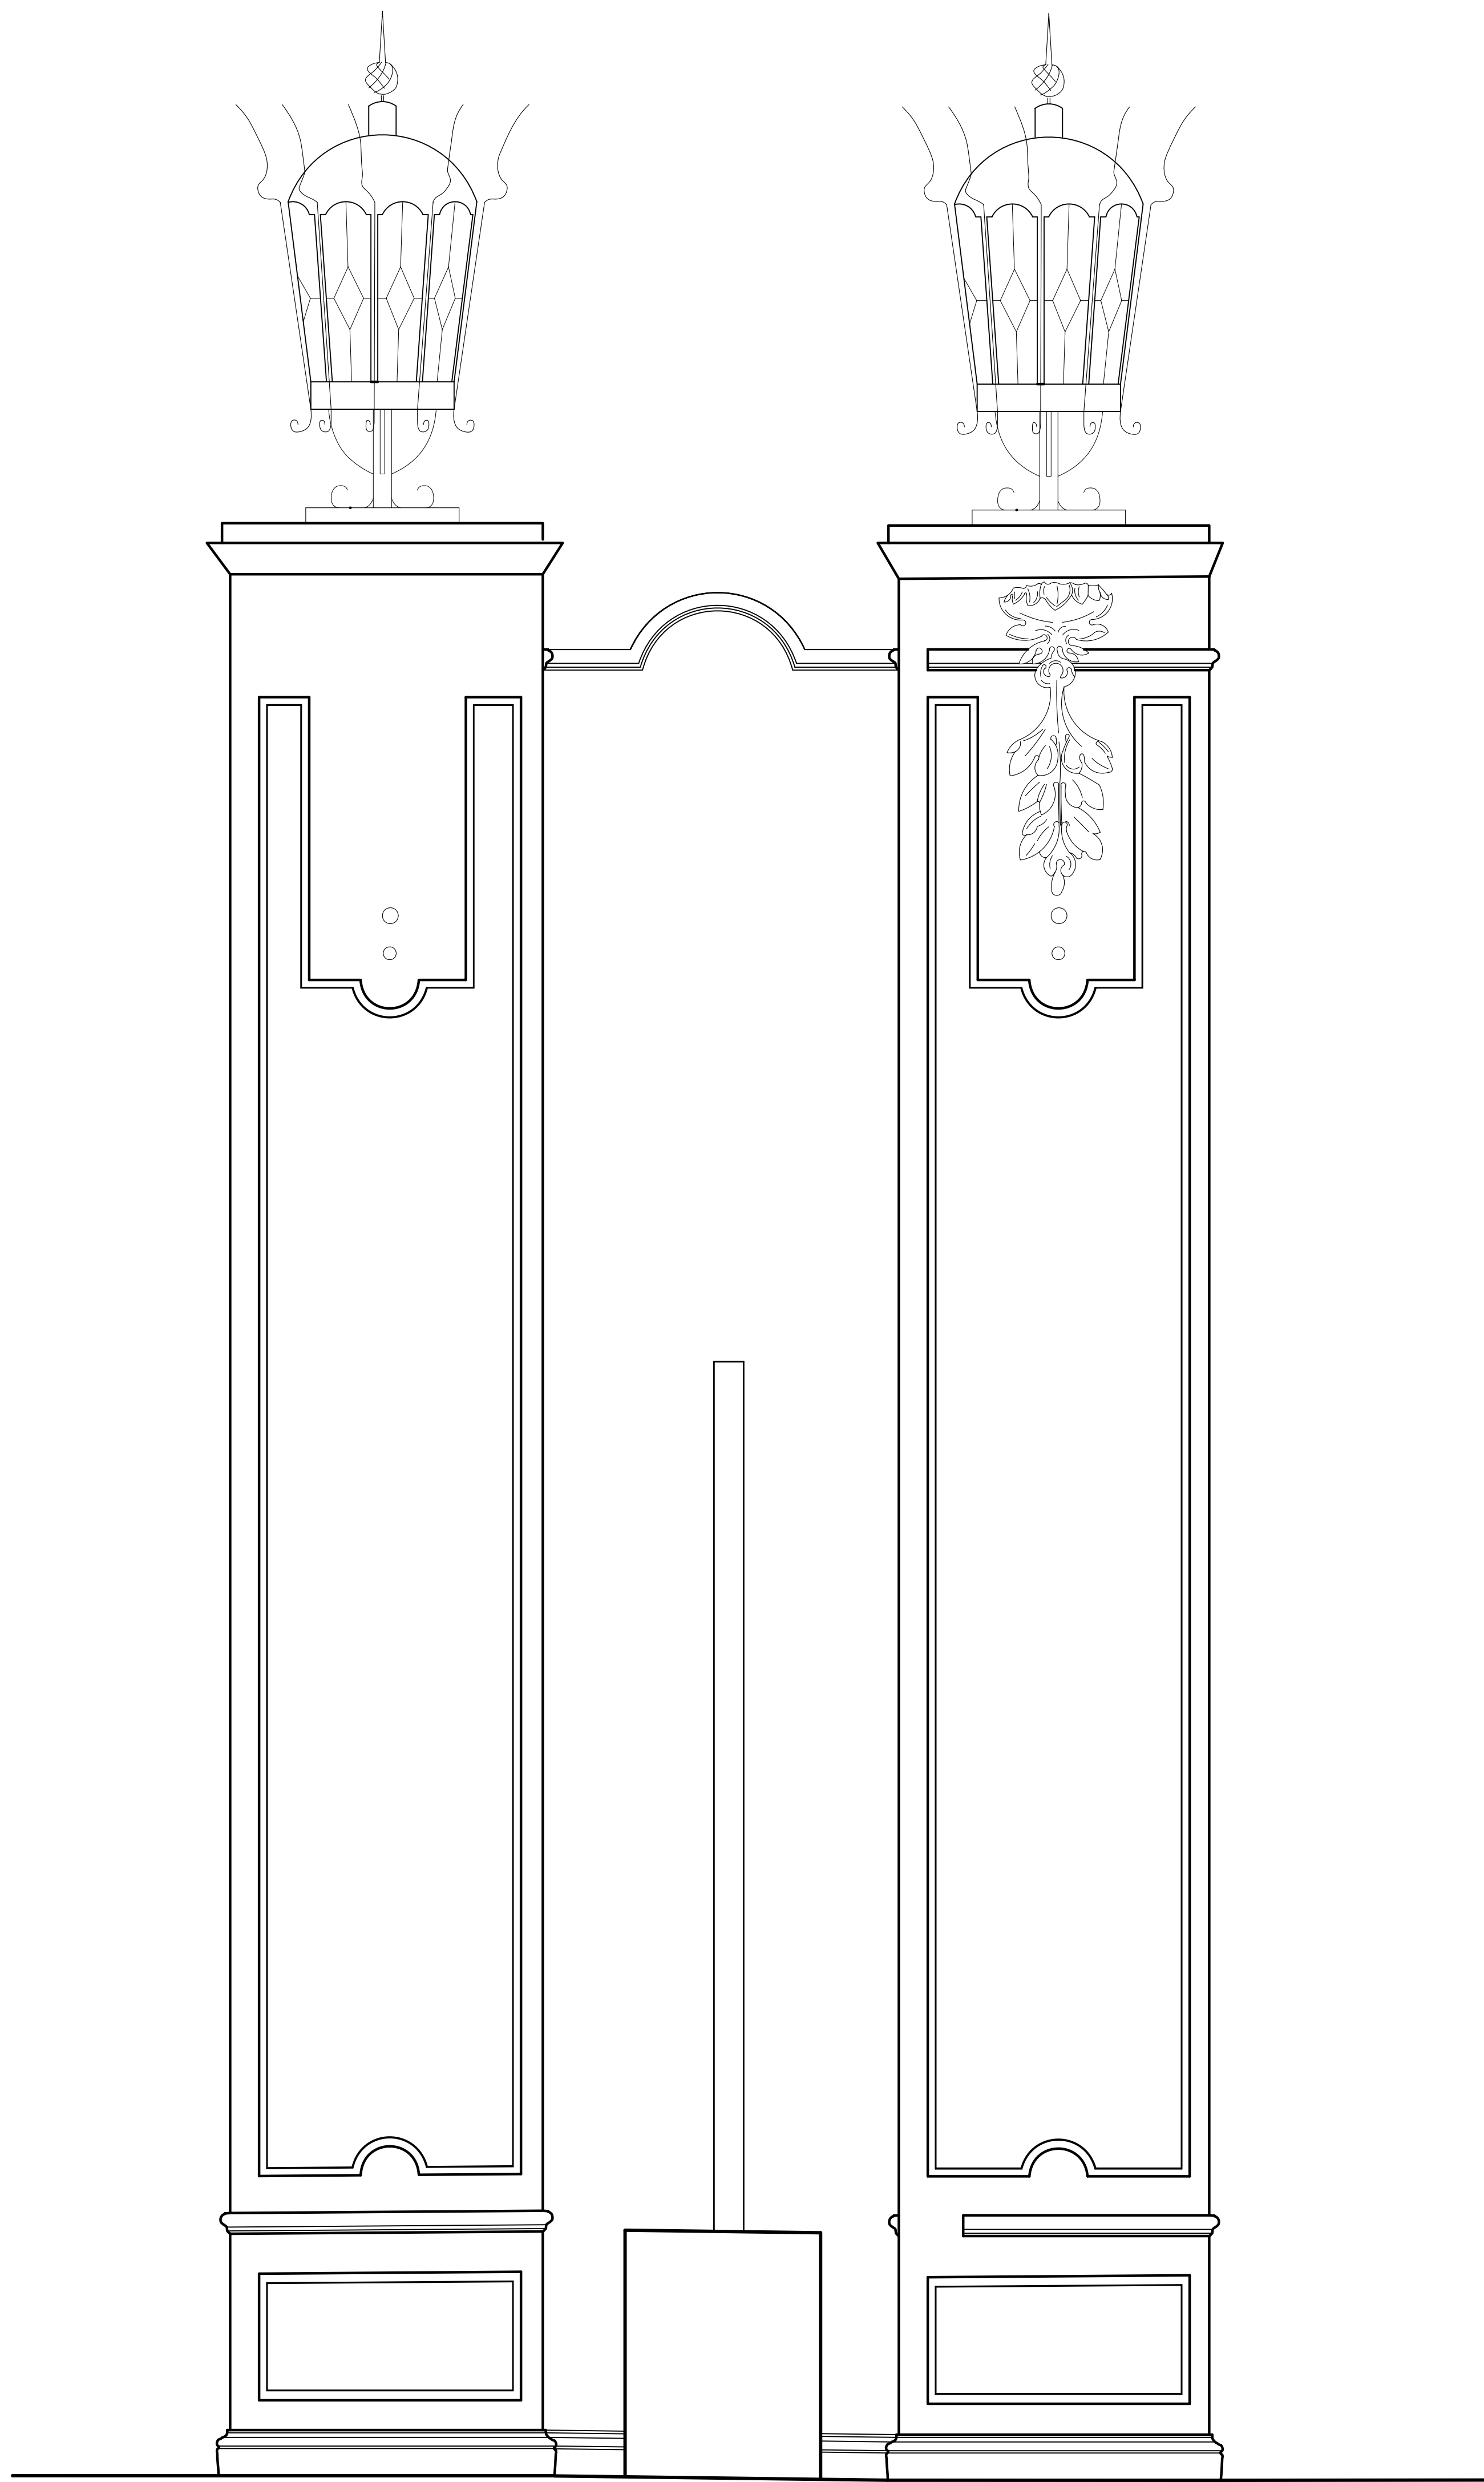

West Tower
East Elevation

Scale 1'=1"

MIRAFLORES PARK
9 December 2010

Drawn By:
Jordan Morgan and Joel James